

- KEY:**
- PROPOSED FOOTWAY
 - EXISTING DRIVEWAY ACCESS
 - EXISTING VERGE
 - RED BLISTER TACTILE PAVING
 - PROPOSED RAISED TABLE
 - PROPOSED GULLY
 - HIGHWAY BOUNDARY
 - EXISTING TREE CANOPY
 - ROOT PROTECTION AREA (RPA)
 - PROPOSED BELISHA BEACON
 - TRAFFIC SIGN & POST
 - EXISTING ROAD DRAINAGE KERB OUTLET
 - EXISTING INSPECTION COVER
 - EXISTING TELEGRAPH POLE
 - EXISTING OVERHEAD CABLES


- Notes:**
1. Do not scale from this drawing.
 2. Site verify all dimensions prior to construction
 3. Report all discrepancies to the Drawing Originator immediately
 4. This drawing is to be read in conjunction with all relevant documents and drawings
 5. The proposed option is contained entirely within the extents of the highway boundary.
 6. A full surface water drainage system survey is to be carried out to check connectivity and function of the existing system.
 7. For civil engineering detailed layout refer to drawings:
 202170-MIL-HGN-P7-DR-CH-0201
 202170-MIL-HGN-P7-DR-CH-0601
 202170-MIL-HGN-P7-DR-CH-0701
 202170-MIL-HGN-P7-DR-CH-1201

Residual Risk Assessment
 Wherever possible, risk is designed-out of this proposal during the design process. Where this is not possible the risk is indicated by this symbol.

SIGNIFICANT CDM HEALTH & SAFETY RISKS

1. Outside Topo and GPR surveyed area

Rev	Date	Description	Dm	Chkd	App
P03	21/07/25	Update to footway alignment	HS		
P02	23/04/25	Updated for RSA1	HS		
P01	19/03/25	First Issue	HS		
Revisions					

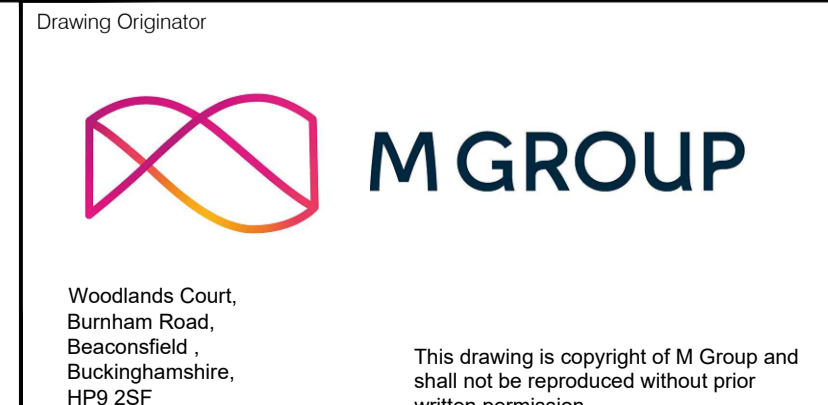

Drawing Status
 Preliminary Design

Title
 High Street
 Raised Zebra Crossing
 and Footway Extension

General Arrangement

Project Name
 Drayton Village
 Traffic Calming Measures

A1	Scale 1:200	Drawn by HS	Checked by	Approved by
		Drawn Date 19-03-25	Checked Date 00-00-00	Approved Date 00-00-00
Drawing Number 202170-MIL-HGN-P7-DR-CH-0001		Status P	Rev 03	

© Crown copyright and database rights 2024 OS AC0000851087. You are permitted to use this data solely to enable you to respond to, or interact with, the organisation that provided you with the data. You are not permitted to copy, sub-license, distribute or sell any of this data to third parties in any form.