


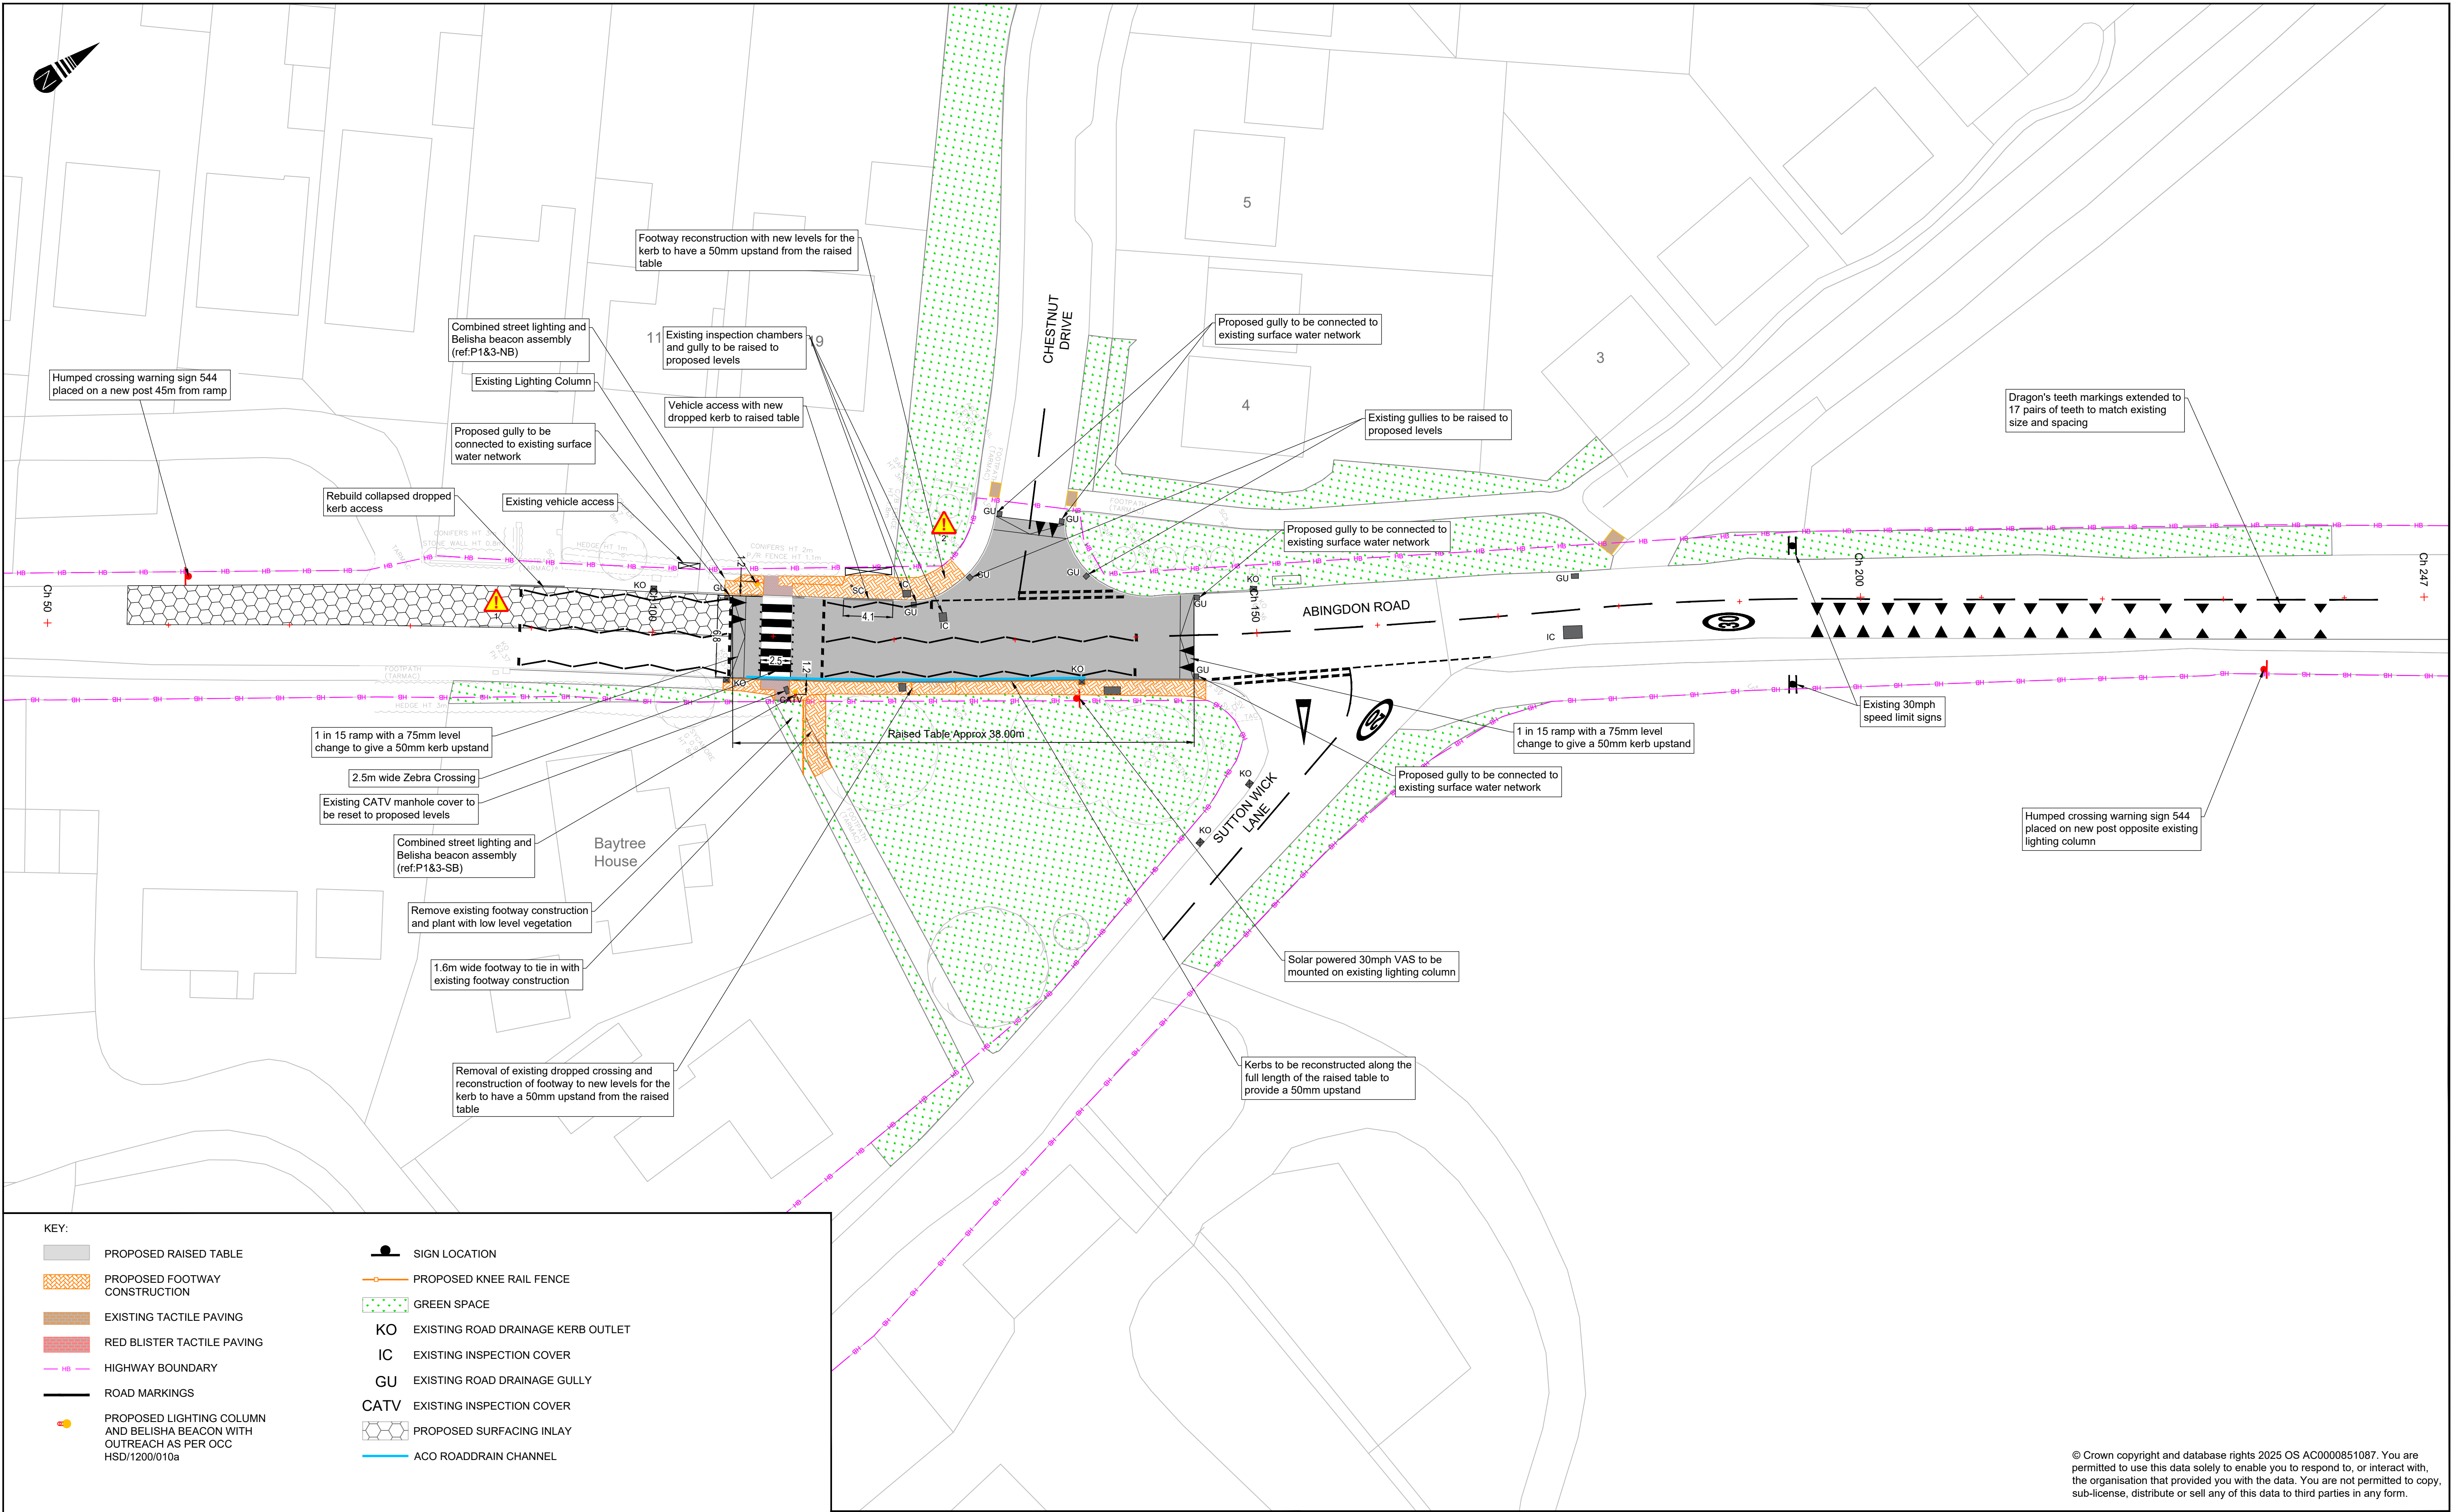

KEY:

PROPOSED RAISED TABLE

PROPOSED FOOTWAY CONSTRUCTION

EXISTING TACTILE PAVING

RED BLISTER TACTILE PAVING

HIGHWAY BOUNDARY

ROAD MARKINGS

PROPOSED LIGHTING COLUMN AND BELISHA BEACON WITH OUTREACH AS PER OCC HSD/1200/010a

SIGN LOCATION

PROPOSED KNEE RAIL FENCE

GREEN SPACE

KO EXISTING ROAD DRAINAGE KERB OUTLET

IC EXISTING INSPECTION COVER

GU EXISTING ROAD DRAINAGE GULLY

CATV EXISTING INSPECTION COVER

PROPOSED SURFACING INLAY

ACO ROADDRAIN CHANNEL

Notes:

- Do not scale from this drawing.
- Site verify all dimensions prior to construction
- Report all discrepancies to the Drawing Originator immediately
- This drawing is to be read in conjunction with all relevant documents and drawings
- A full surface water drainage system survey is to be carried out to check connectivity and function of the existing system.
- A vehicle activated sign (VAS) is proposed to encourage speed reduction on approach to the new humped crossing when travelling southbound on Abingdon Rd.
- For civil engineering detailed layout refer to drawing nos 202170-MIL-HGN-P1&3-DR-CH-0201, 0601, 0701 & 1201.

Residual Risk Assessment

Wherever possible, risk is designed-out of this proposal during the design process. Where this is not possible the risk is indicated by this symbol.

SIGNIFICANT CDM HEALTH & SAFETY RISKS

- Medium pressure gas main
- Overhead Services

D03	03/07/26	Updated following client feedback	HS	EA	EA
D02	29/04/26	Updated following RSA2 report	HS	EA	EA
D01	03/03/26	Updated for RSA2	HS	EA	EA
P03	19/09/25	Change of footway location	HS	EA	EA
P02	22/04/25	Updated for RSA1	HS	MG	MG
P01	19/03/25	First Issue	HS		
Rev	Date	Description	Drm	Chkd	App
Revisions					

Client

OXFORDSHIRE COUNTY COUNCIL

Drawing Originator

M GROUP

Woodlands Court,
Burnham Road,
Beaconsfield,
Buckinghamshire,
HP9 2SF

This drawing is copyright of M Group and shall not be reproduced without prior written permission

Drawing Status

For Construction

Title

Abingdon Road
Raised Zebra Crossing
and Northern Gateway

General Arrangement

Project Name

Drayton Village
Traffic Calming Measures

Sheet Size	Scale	Drawn by	Checked by	Approved by
A1	1:250	HS	MG	MG
		Drawn Date	Checked Date	Approved Date
		19-03-25	22-04-25	22-04-25

Drawing Number	Status	Rev
202170-MIL-HGN-P1&3-DR-CH-0001	D	03