


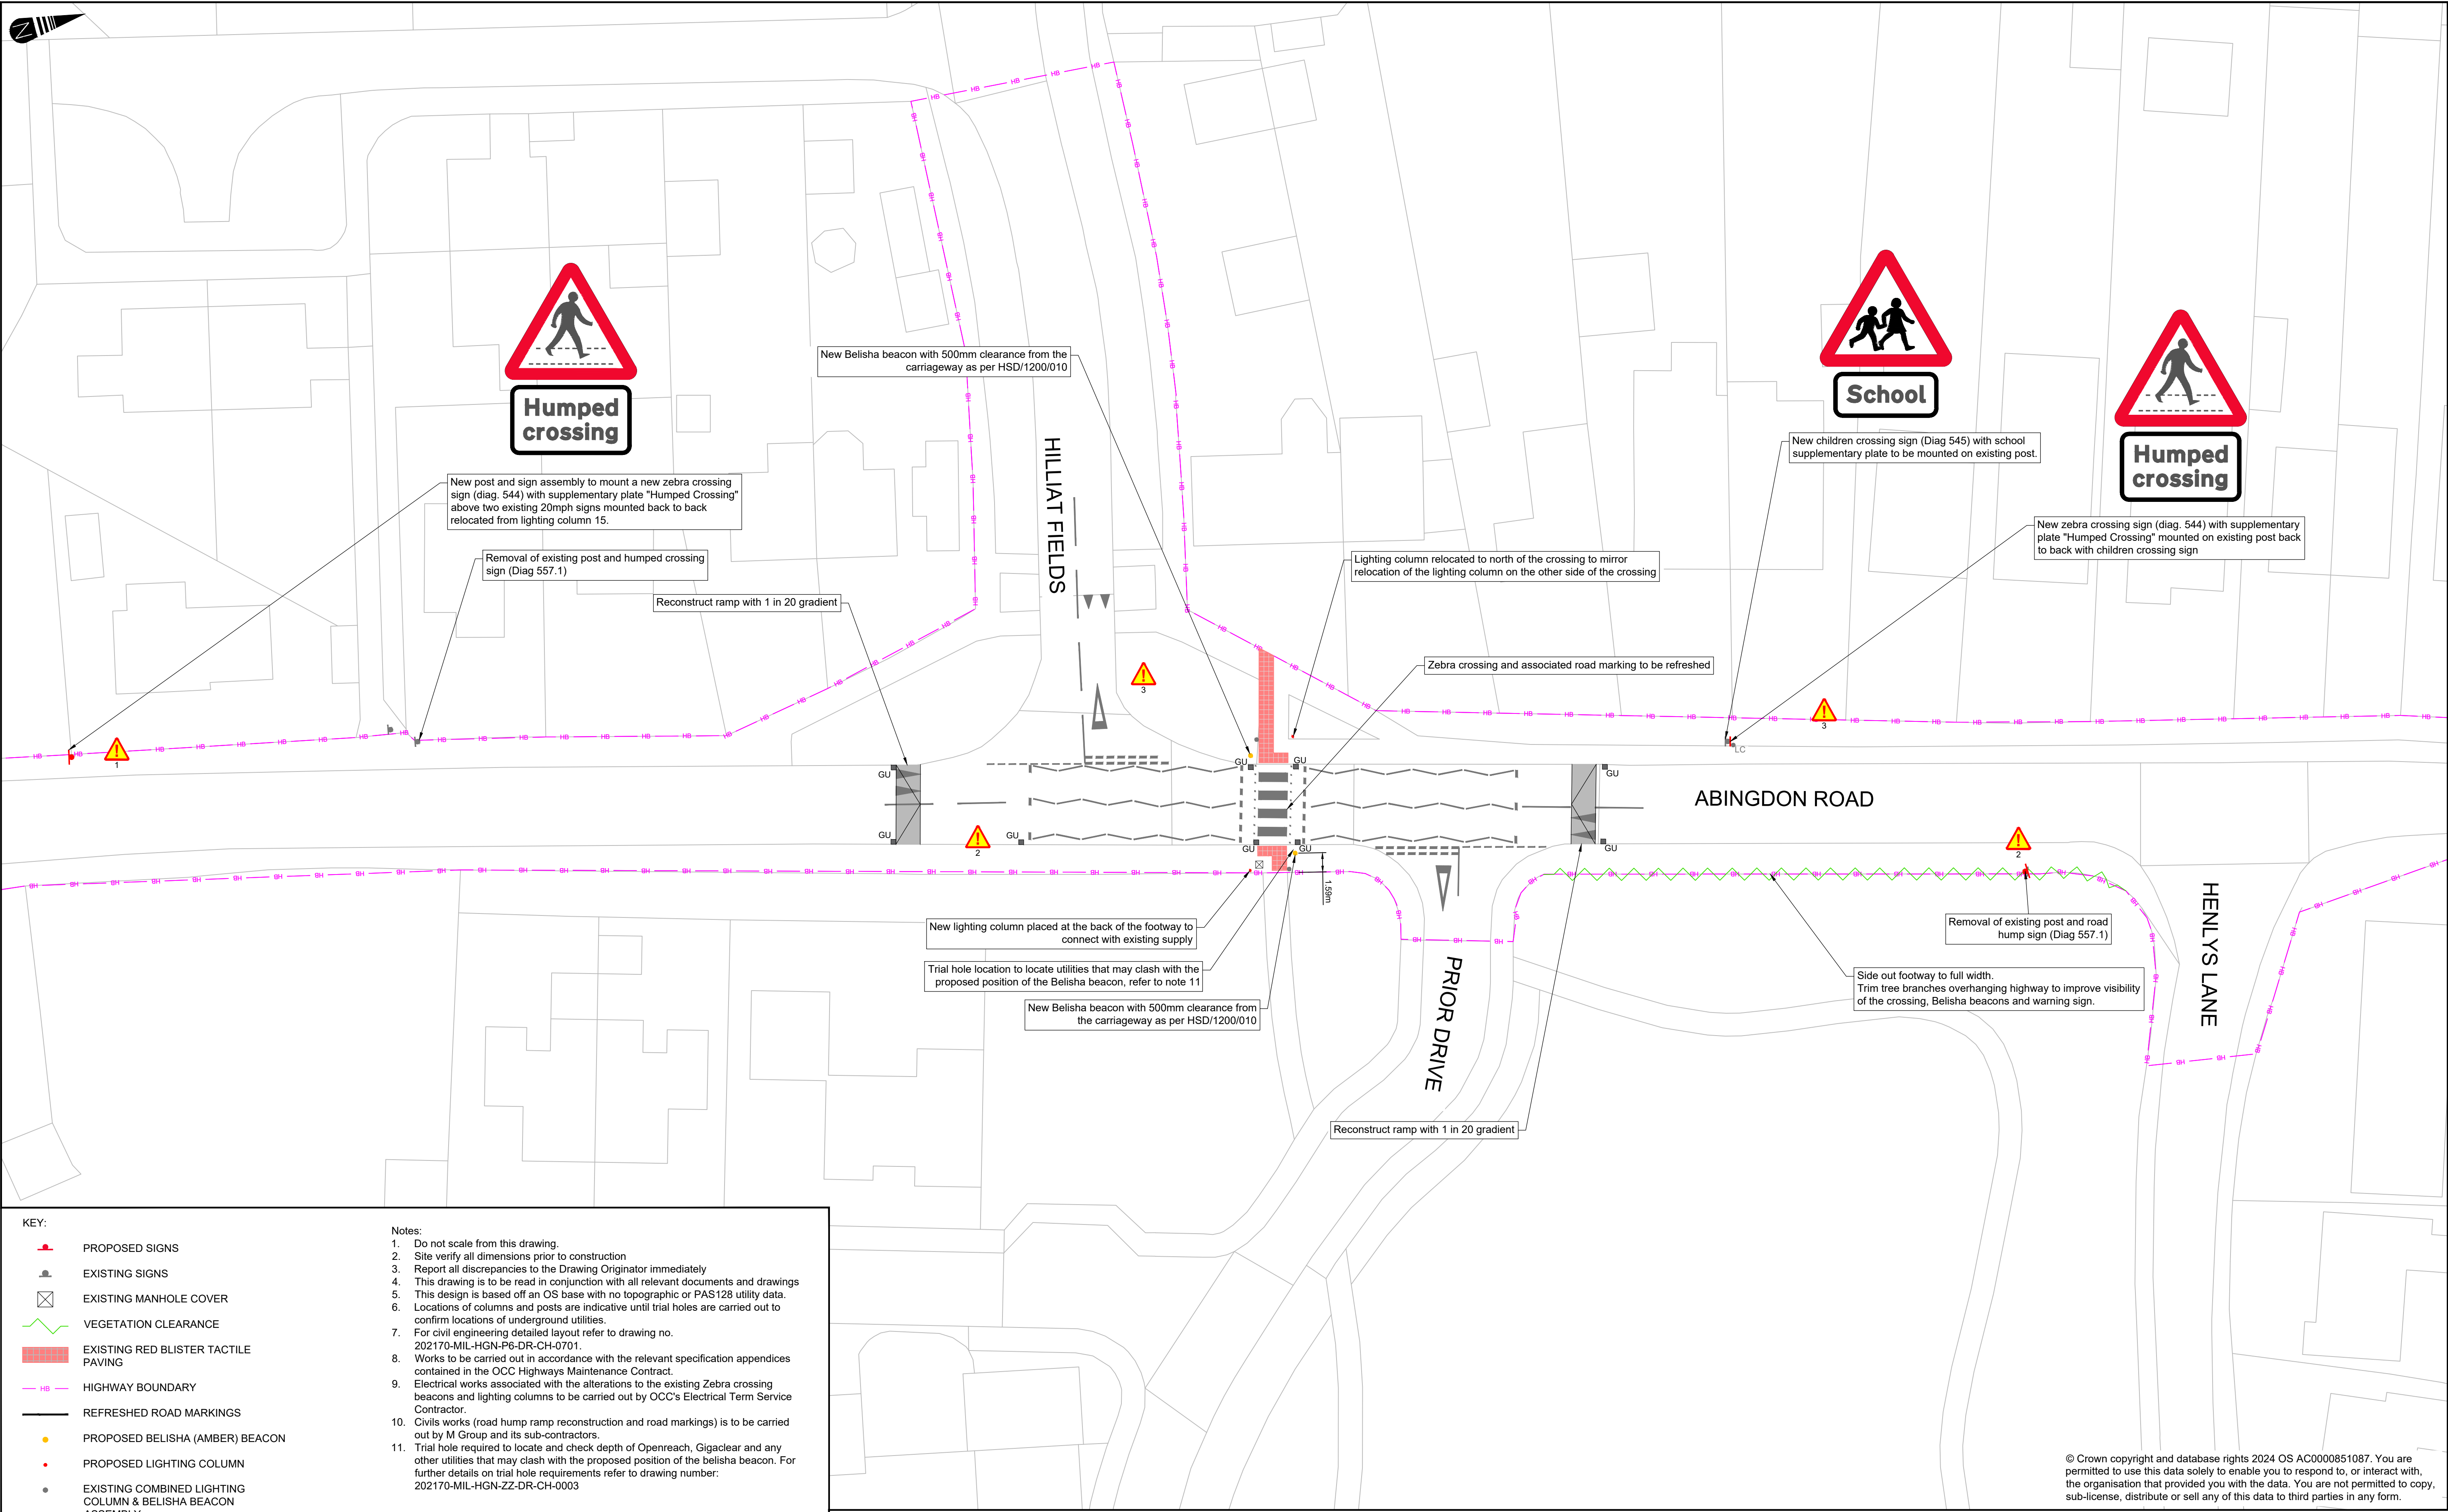


- KEY:
- PROPOSED SIGNS
 - EXISTING SIGNS
 - EXISTING MANHOLE COVER
 - VEGETATION CLEARANCE
 - EXISTING RED BLISTER TACTILE PAVING
 - HIGHWAY BOUNDARY
 - REFRESHED ROAD MARKINGS
 - PROPOSED BELISHA (AMBER) BEACON
 - PROPOSED LIGHTING COLUMN
 - EXISTING COMBINED LIGHTING COLUMN & BELISHA BEACON ASSEMBLY
 - RECONSTRUCTED RAMP

- Notes:
- Do not scale from this drawing.
 - Site verify all dimensions prior to construction
 - Report all discrepancies to the Drawing Originator immediately
 - This drawing is to be read in conjunction with all relevant documents and drawings
 - This design is based off an OS base with no topographic or PAS128 utility data.
 - Locations of columns and posts are indicative until trial holes are carried out to confirm locations of underground utilities.
 - For civil engineering detailed layout refer to drawing no. 202170-MIL-HGN-P6-DR-CH-0701.
 - Works to be carried out in accordance with the relevant specification appendices contained in the OCC Highways Maintenance Contract.
 - Electrical works associated with the alterations to the existing Zebra crossing beacons and lighting columns to be carried out by OCC's Electrical Term Service Contractor.
 - Civils works (road hump ramp reconstruction and road markings) is to be carried out by M Group and its sub-contractors.
 - Trial hole required to locate and check depth of Openreach, Gigaclear and any other utilities that may clash with the proposed position of the belisha beacon. For further details on trial hole requirements refer to drawing number: 202170-MIL-HGN-ZZ-DR-CH-0003

- Residual Risk Assessment
Wherever possible, risk is designed-out of this proposal during the design process. Where this is not possible the risk is indicated by this symbol.
- SIGNIFICANT CDM HEALTH & SAFETY RISKS
- Underground HV Cables
 - MP Gas Main
 - Overhead cables

D03	14/07/26	Updated warning sign positions	HS	EA	EA
D02	05/05/26	Updated following RSA2	HS	EA	EA
D01	03/03/26	Updated For Construction	HS	EA	EA
P03	30/09/25	Issue for preliminary design	HS	EA	EA
P02	22/04/25	Updated for RSA1	HS	MG	MG
P01	24/03/25	First Issue	HS	MG	MG
Rev	Date	Description	Dm	Chkd	App
Revisions					

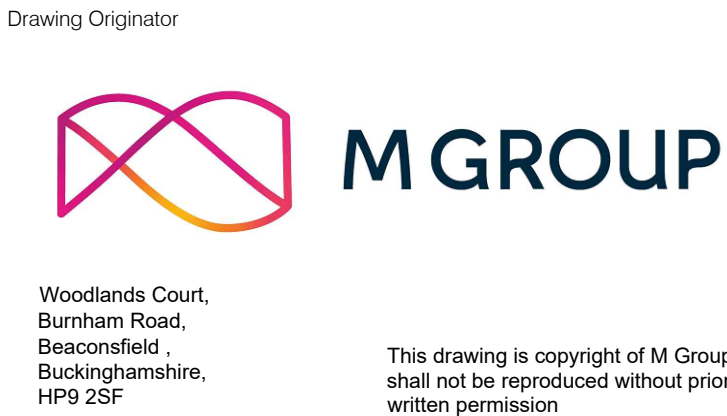

Drawing Status
For Construction

Title
Abingdon Road
Hilliat Fields to Prior Dr Junctions
Crossing Upgrade

General Arrangement

Project Name Drayton Village Traffic Calming Measures					
Sheet Size A1	Scale 1:250	Drawn by HS	Checked by EA	Approved by EA	
		Drawn Date 24-03-25	Checked Date 30-09-25	Approved Date 30-09-25	
Drawing Number 202170-MIL-HGN-P6-DR-CH-0001					
Status D					
Rev 03					

© Crown copyright and database rights 2024 OS AC0000851087. You are permitted to use this data solely to enable you to respond to, or interact with, the organisation that provided you with the data. You are not permitted to copy, sub-license, distribute or sell any of this data to third parties in any form.